




1/8" THICK CUT OUT ALUMINUM

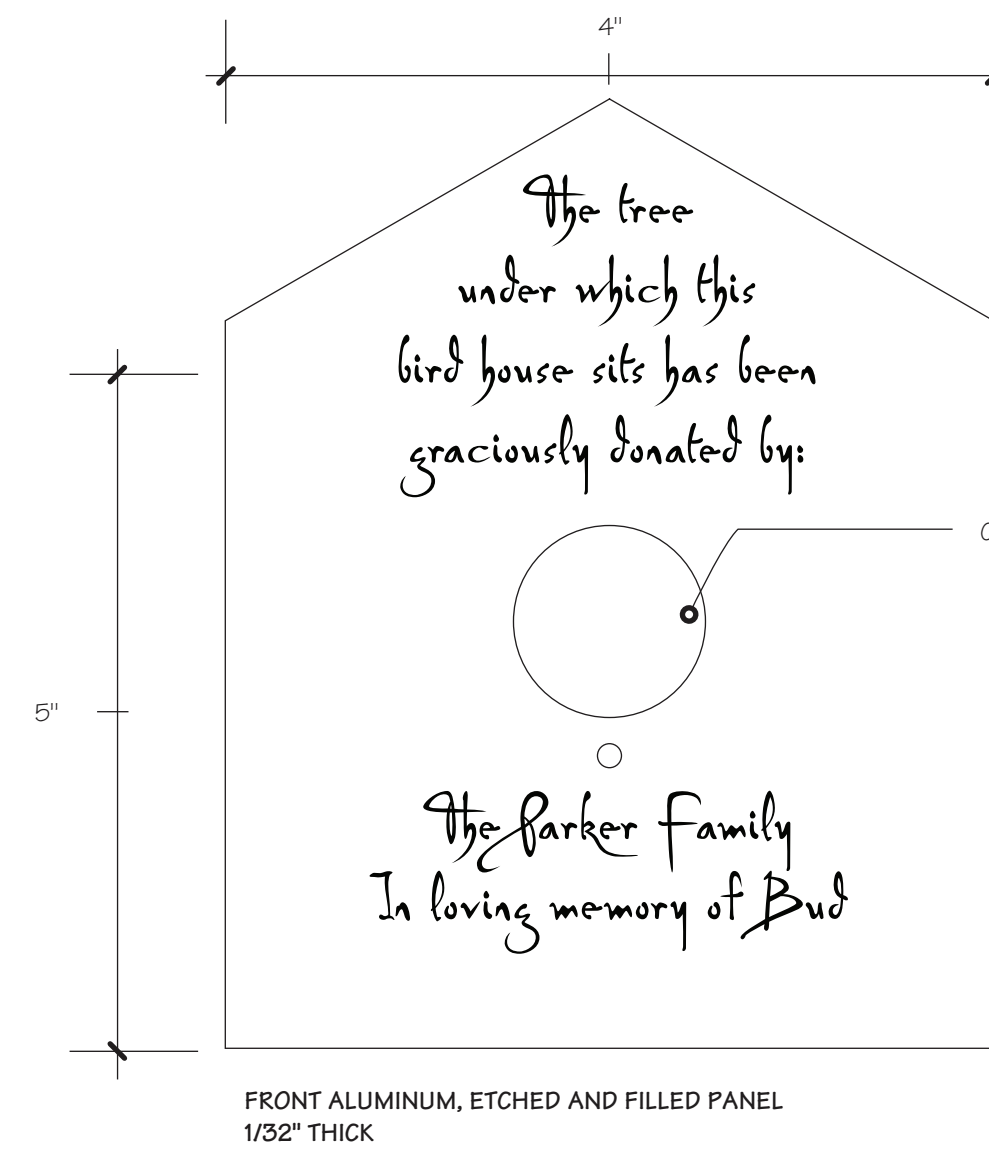


FRONT ALUMINUM, ETCHED AND FILLED PANEL 1/32" THICK

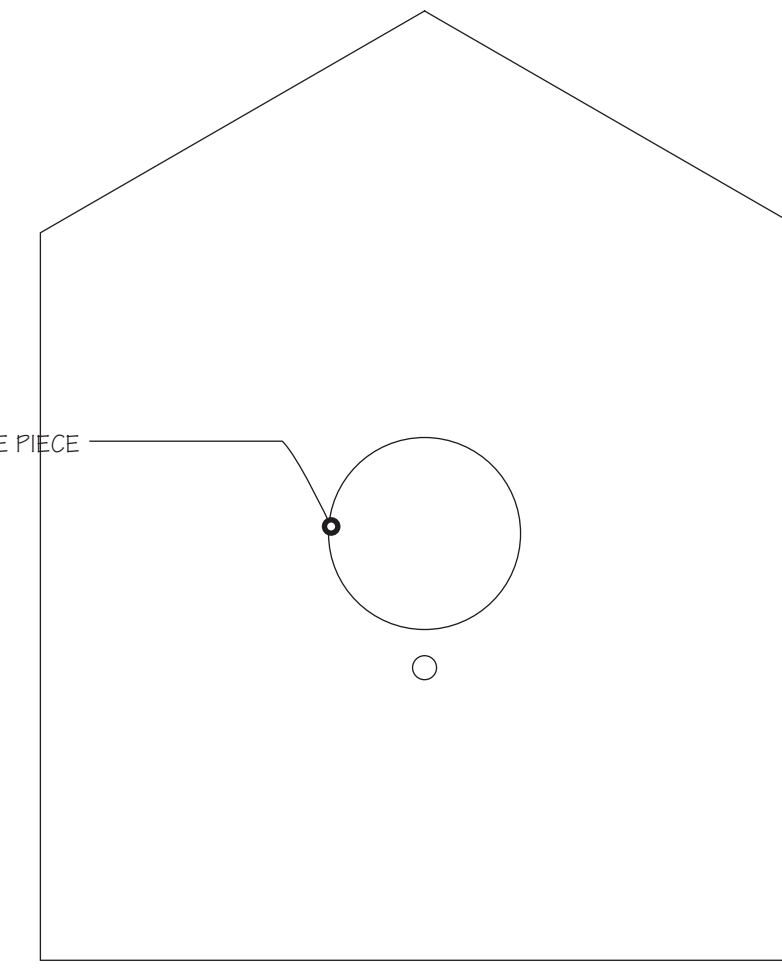

1/2" THICK FRONT WOOD PANEL

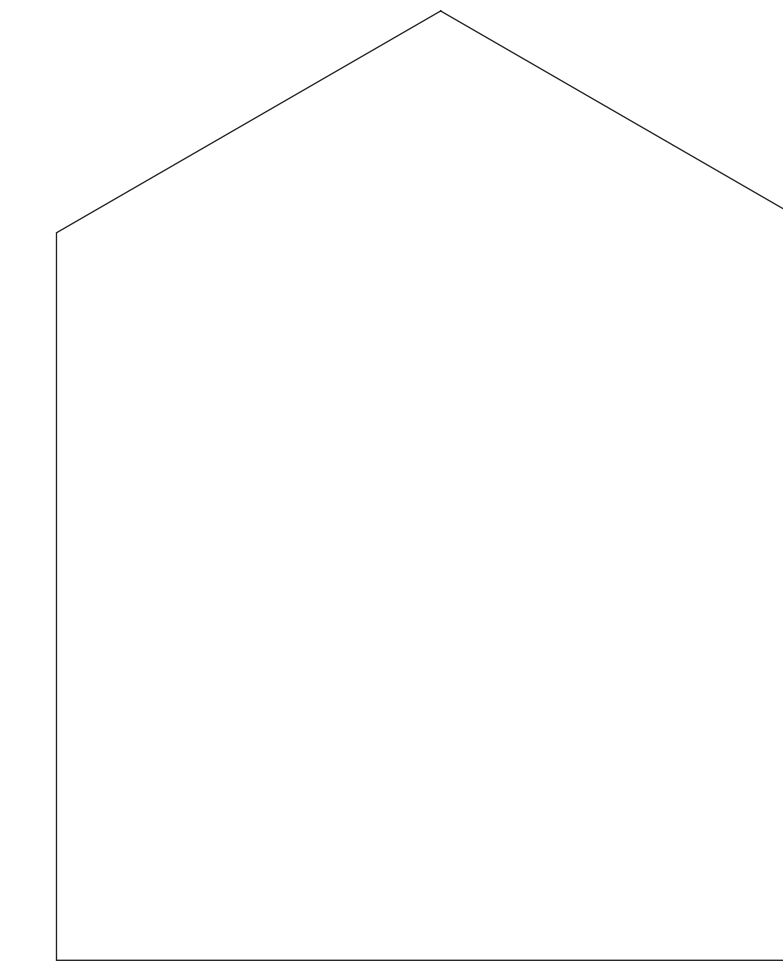

1/2" THICK BACK WOOD PANEL

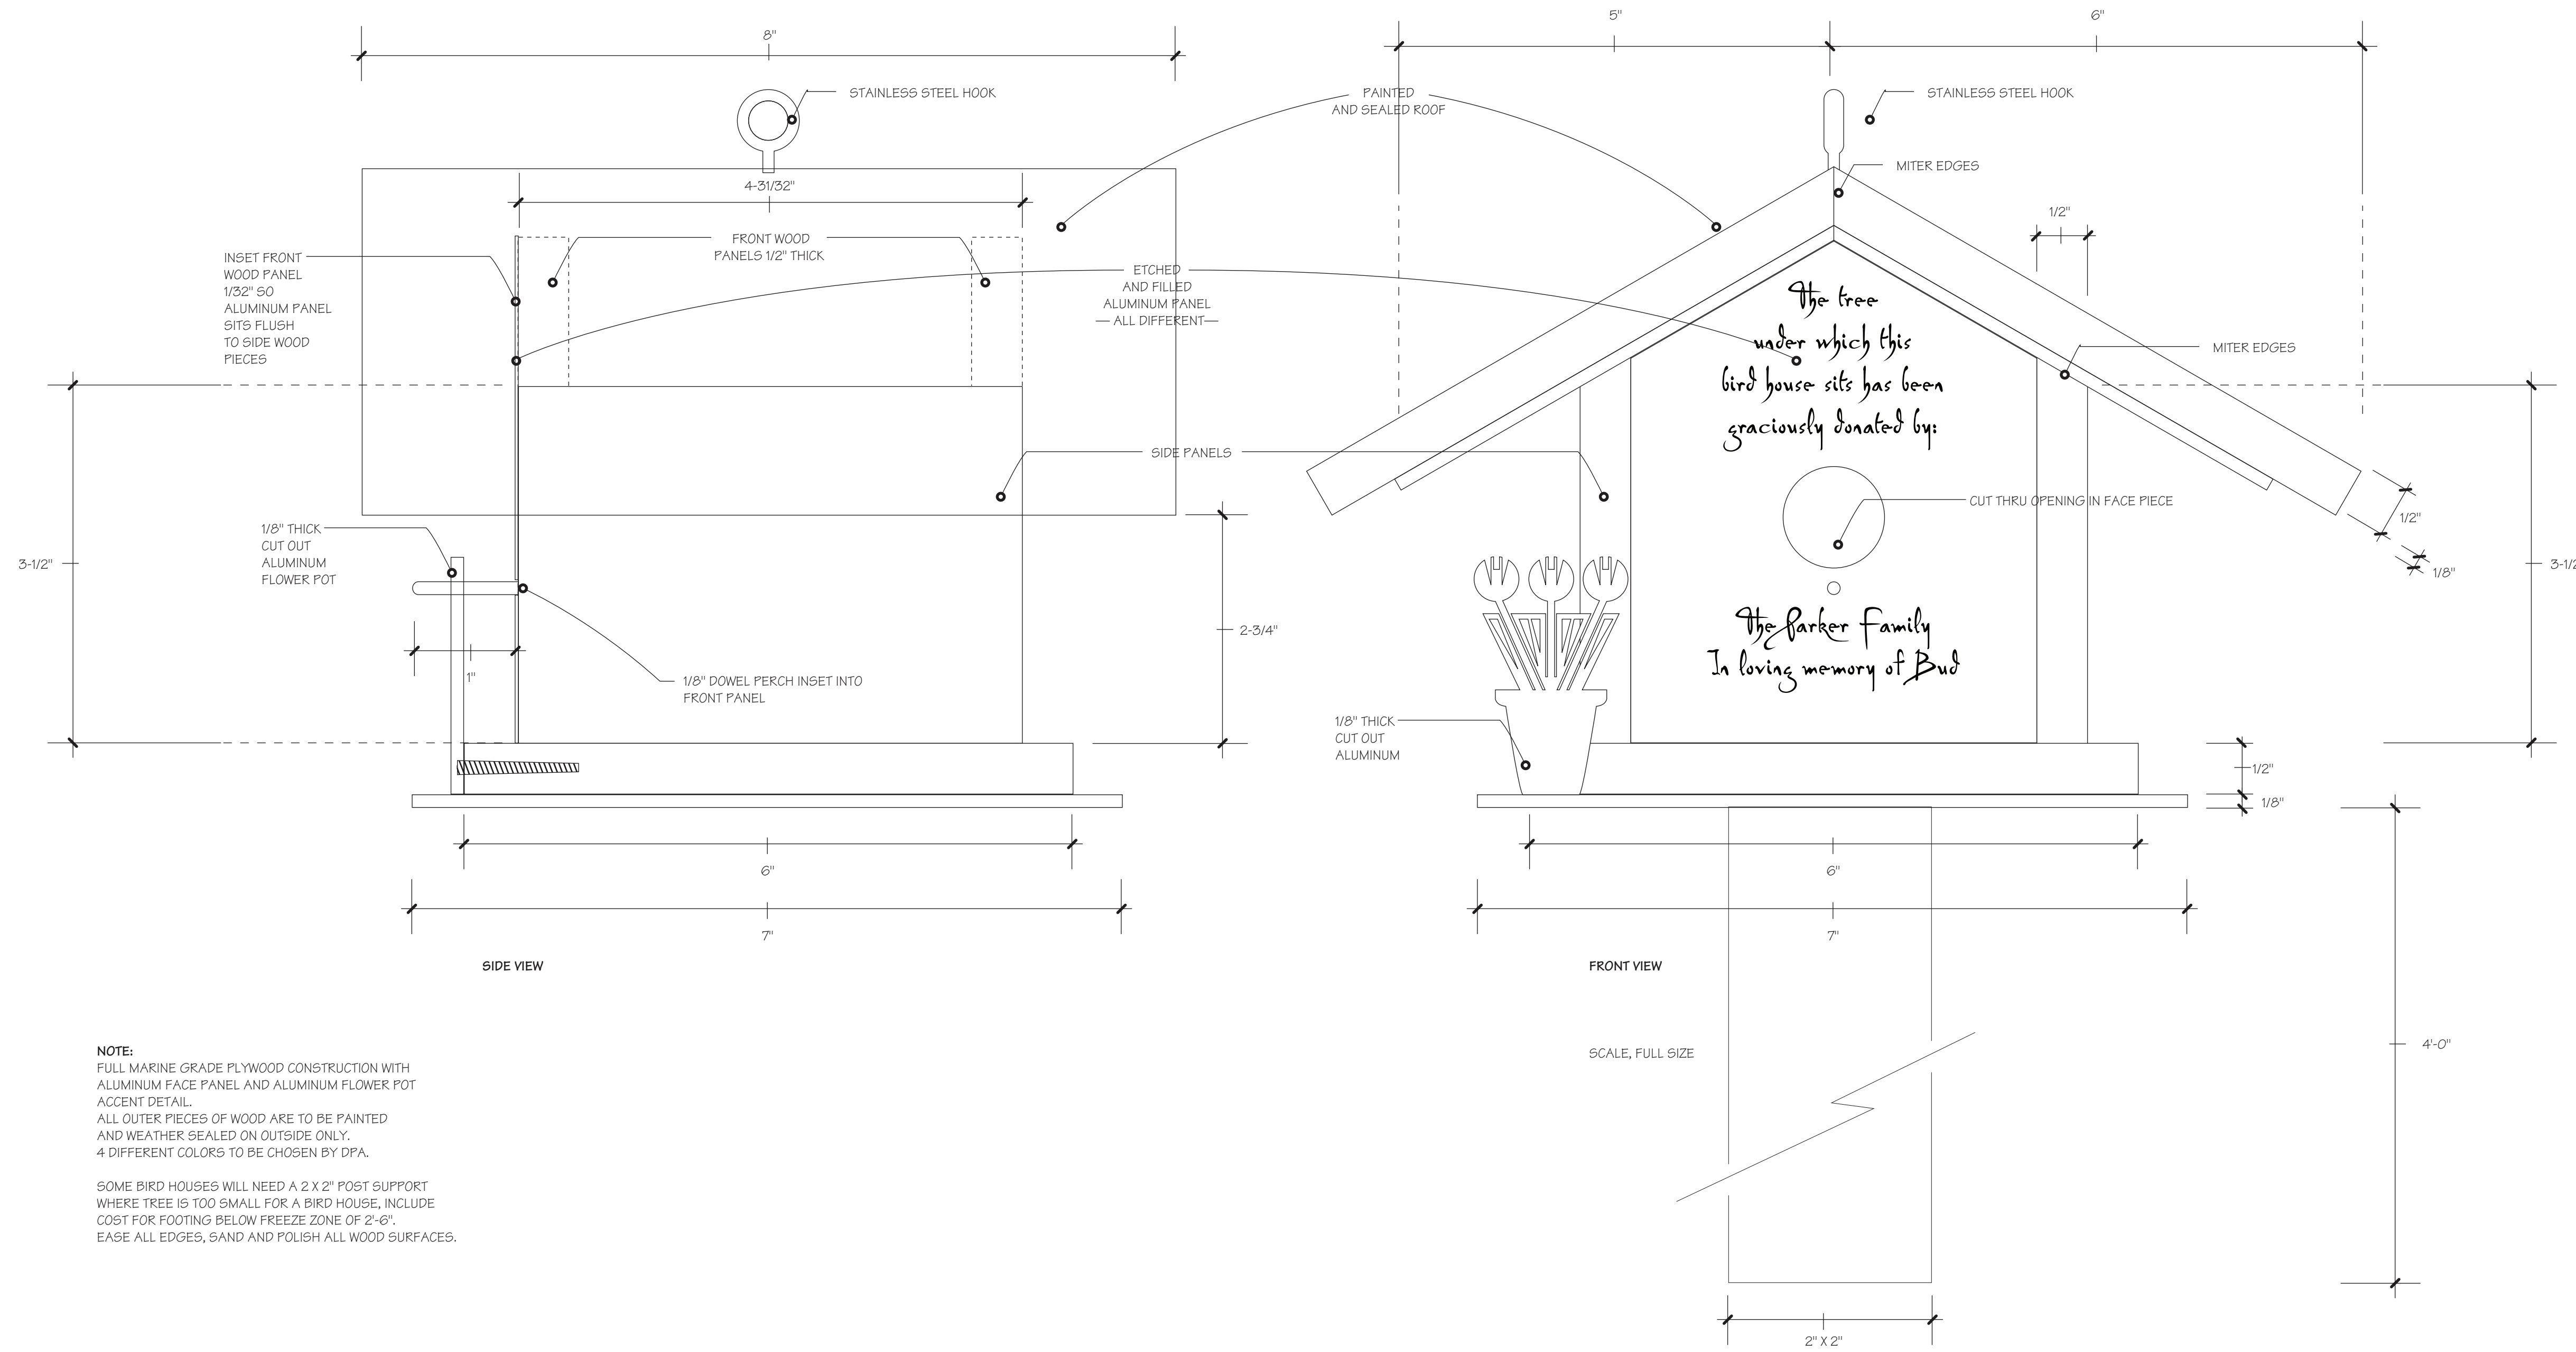

**NOTE:**  
 FULL MARINE GRADE PLYWOOD CONSTRUCTION WITH ALUMINUM FACE PANEL AND ALUMINUM FLOWER POT ACCENT DETAIL.  
 ALL OUTER PIECES OF WOOD ARE TO BE PAINTED AND WEATHER SEALED ON OUTSIDE ONLY.  
 4 DIFFERENT COLORS TO BE CHOSEN BY DPA.  
 SOME BIRD HOUSES WILL NEED A 2 X 2" POST SUPPORT WHERE TREE IS TOO SMALL FOR A BIRD HOUSE, INCLUDE COST FOR FOOTING BELOW FREEZE ZONE OF 2'-6".  
 EASE ALL EDGES, SAND AND POLISH ALL WOOD SURFACES.

**Deneen Powell Atelier, Inc.**



TEL. 619.294.9042  
 FAX. 619.294.9028  
 www.dpadesign.com

2305 EL CAJON BLVD.  
 SAN DIEGO, CA 92104

**JORDAN VALLEY**  
 Water Conservation Garden Park, Donor Tree Naming Opportunity  
 06.07.03002